

DESCRIPTION

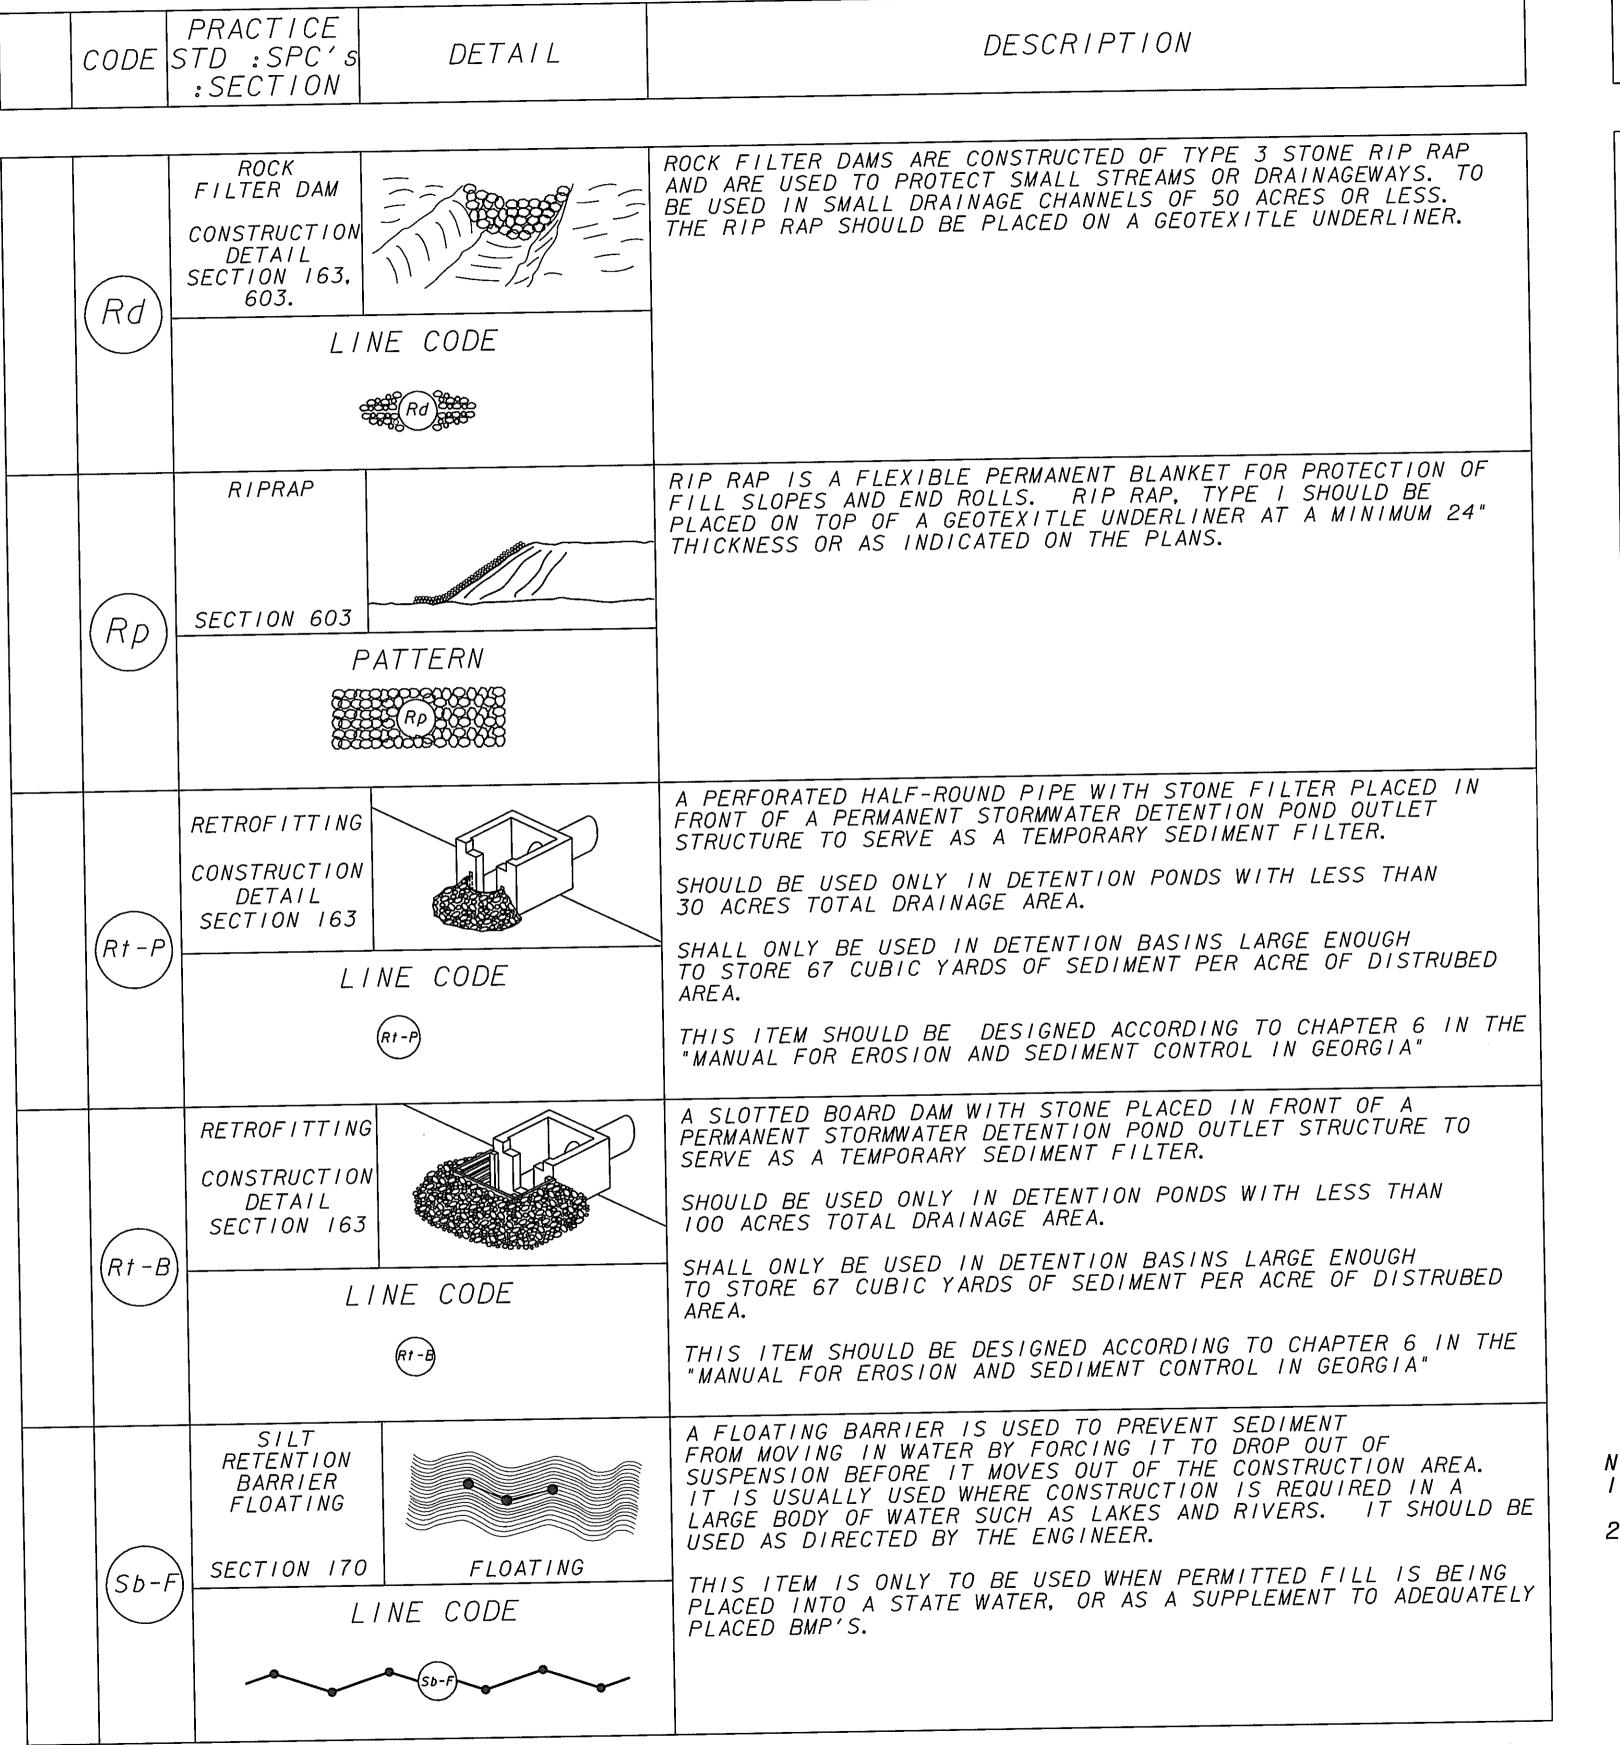

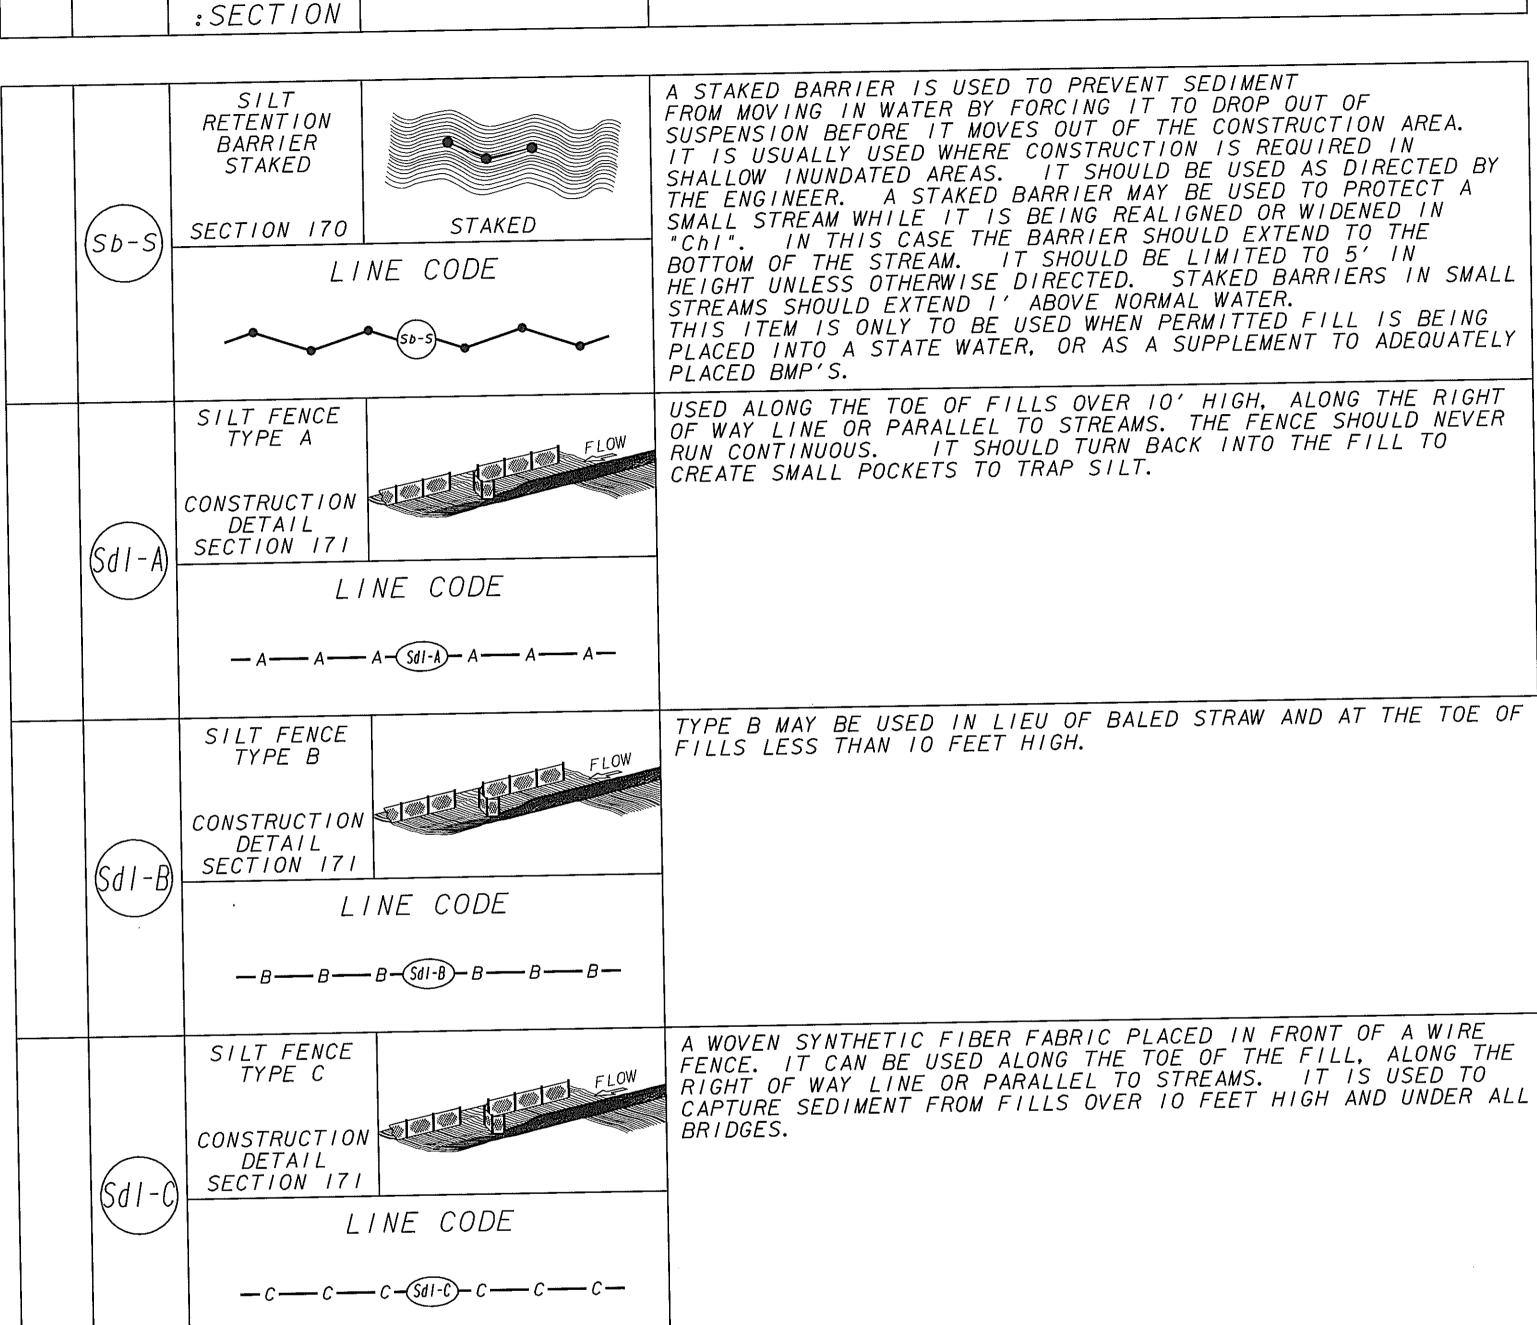

NOTE:
1. DO NOT USE EROSION CONTROL ITEMS IN A FLOWING
STREAM OR IN A TIDAL AREA BELOW HIGH TIDE.
2. FOR ADDITIONAL INFORMATION ON THE DESIGN
AND APPLICATION OF EROSION CONTROL MEASURES
SEE THE GEORGIA SOIL AND WATER CONSERVATION
COMMISSION. "MANUAL FOR EROSION AND SEDIMENT

CONTROL IN GEORGIA".

PRACTICE

CODE STD : SPC's

DETAIL

11-13-07	1-19-07	DATE	DEPARTMENT OF TRANSPORTATION STATE OF GEORGIA			
Sb-F, S	SbI-B AND SdI-C. REVISED TITLE BLOCK	REVISION		ION CONTROL LEGEND UNIFORM CODE SHEET SHEET 4 OF 6 JANUARY 2007		
CL0	CL0	ВҮ	NUMBER EC-L4		52-4	

6/9/2009 2:19:20 PM \\GDOT-DSNI\GOPLOT\QCF\GQ_Kip80Q0.qcf jotaylor M:\MOO3340\DGN\MOO34\DGN\MOO34\DGN\MOO34\DGN\MOO34\DGN\MOO34\DGN\MOO34\DGN\MOO34\DGN\MOO34\DGN\MOO34\DGN\MOO34\DGN\MOO44\DGN\